


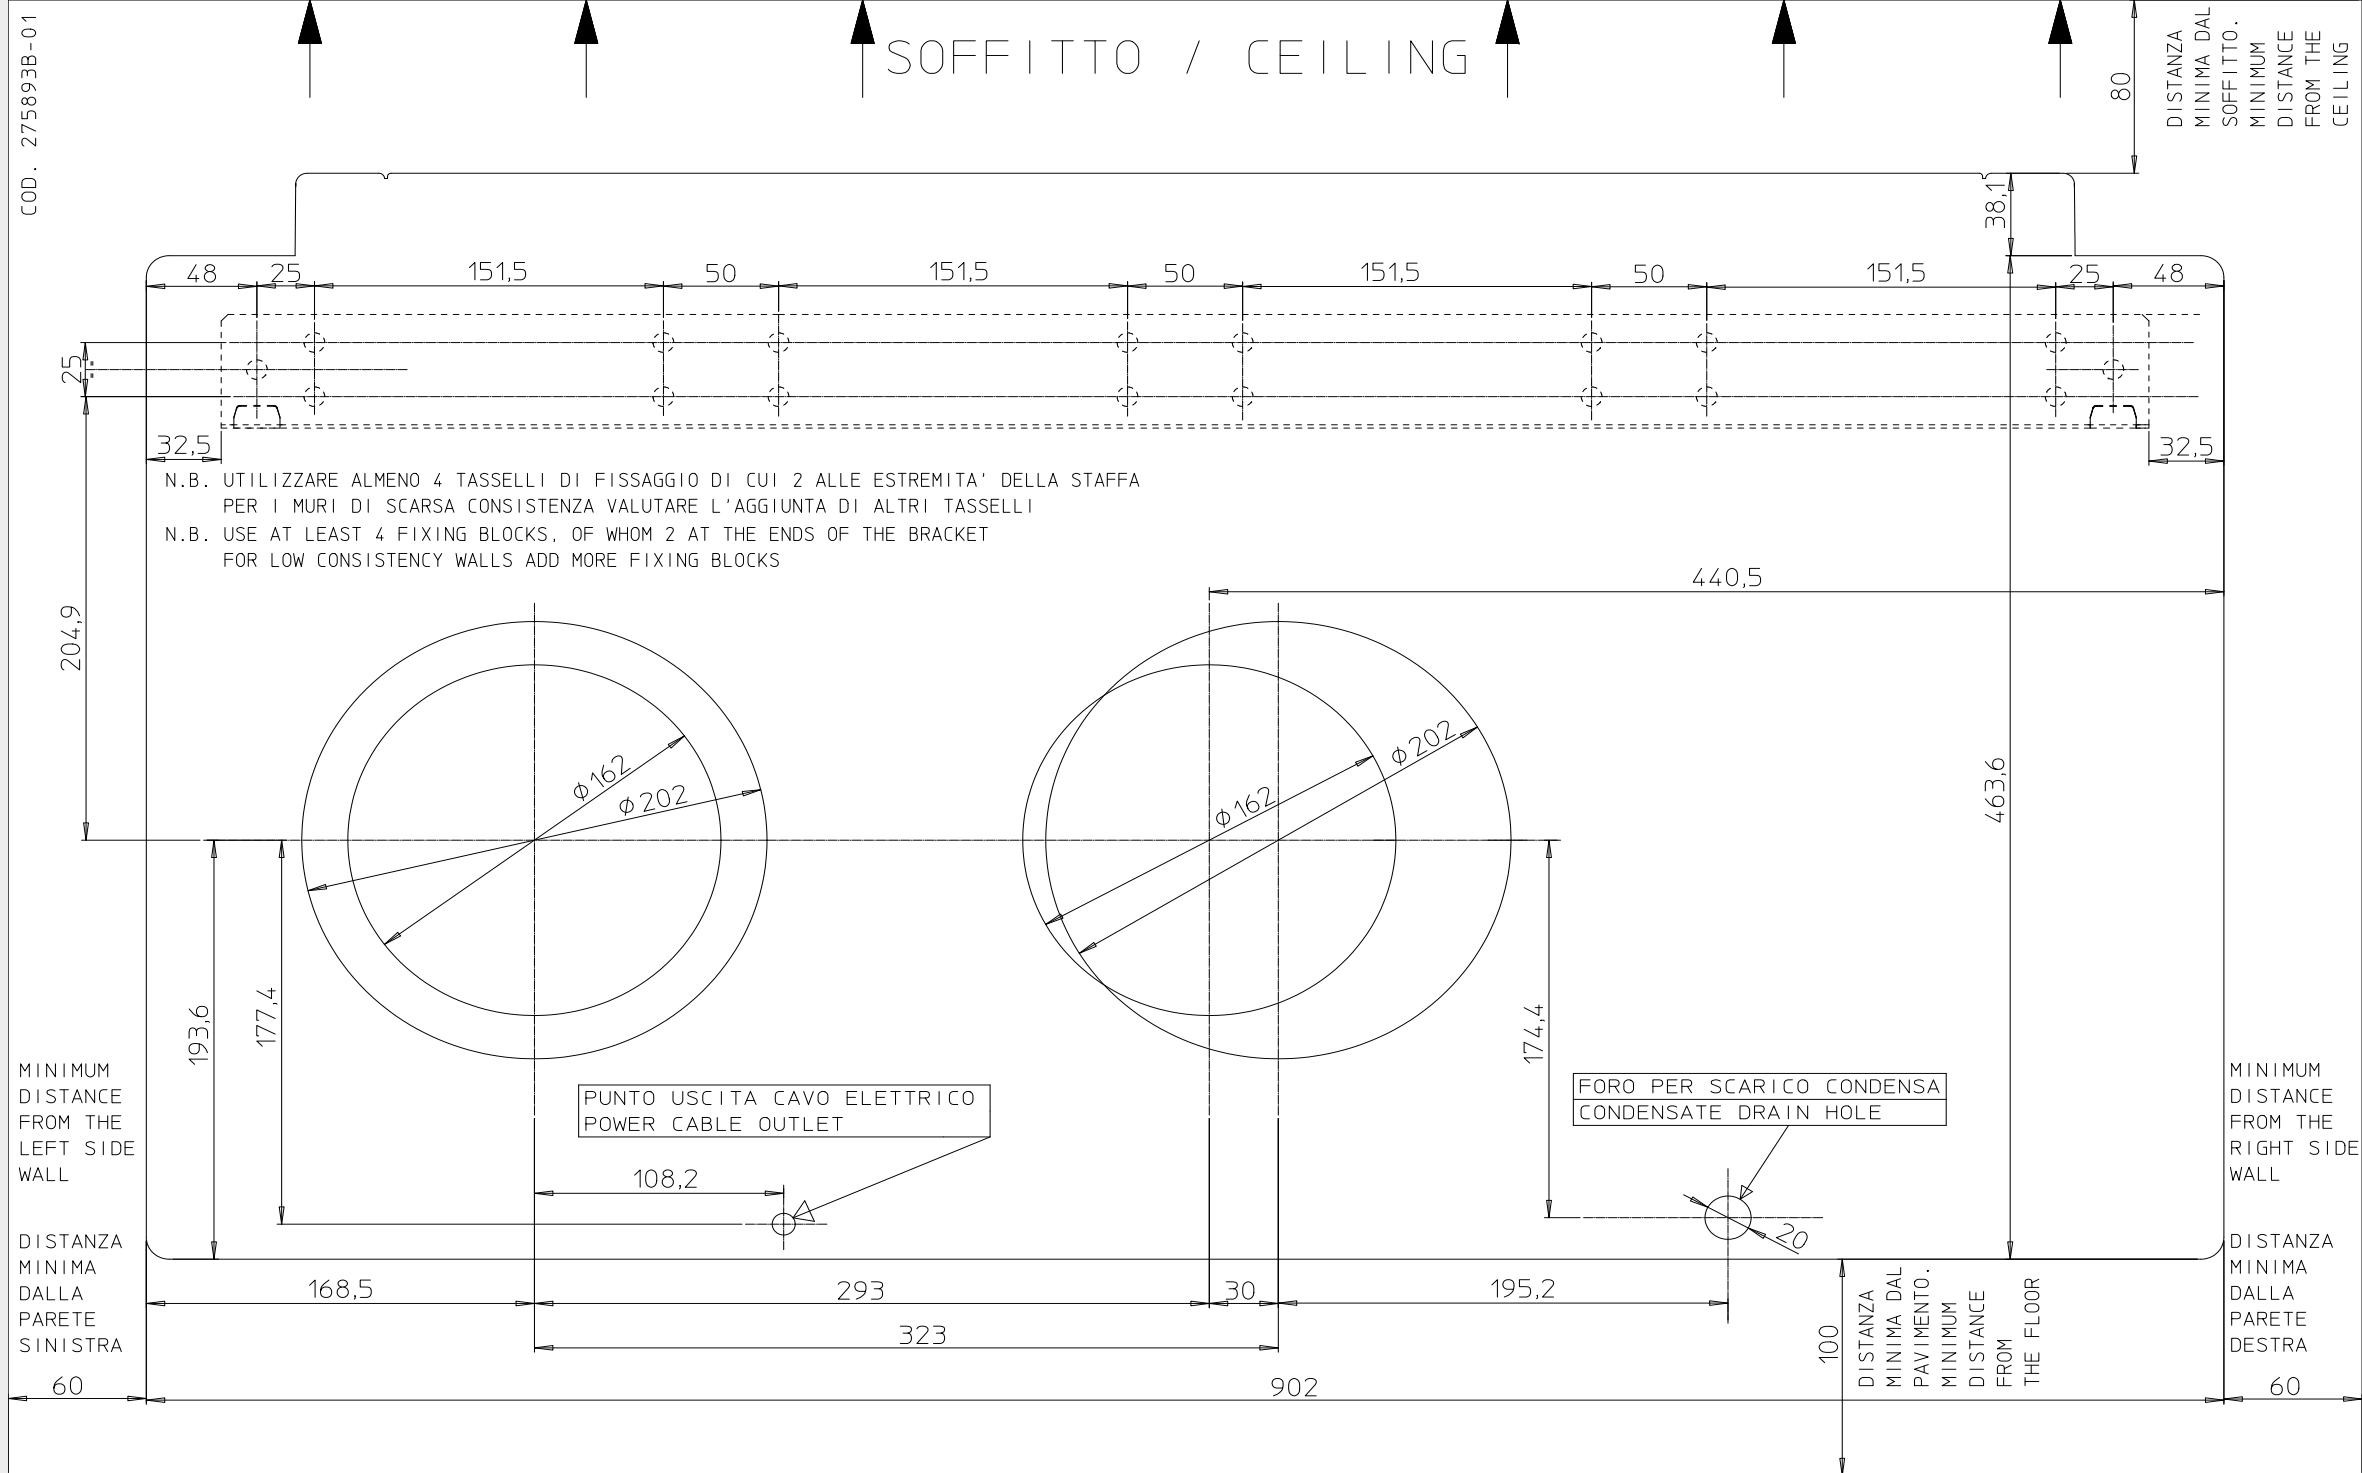

COD. 275893B-01

SOFFITTO / CEILING



Get In Touch



Call: 0845 6880112



Email: info@adremi.co.uk

Our Address

Puravent, Adremi Limited, Unit 5a, Commercial Yard, Settle, North Yorkshire, BD24 9RH

