




COD. 261562A

SOFFITTO / CEILING

MINIMUM DISTANCE FROM THE LEFT SIDE WALL  
DISTANZA MINIMA DALLA PARETE SINISTRA

DISTANZA MINIMA DAL SOFFITTO.  
MINIMUM DISTANCE FROM THE CEILING

MINIMUM DISTANCE FROM THE RIGHT SIDE WALL  
DISTANZA MINIMA DALLA PARETE DESTRA

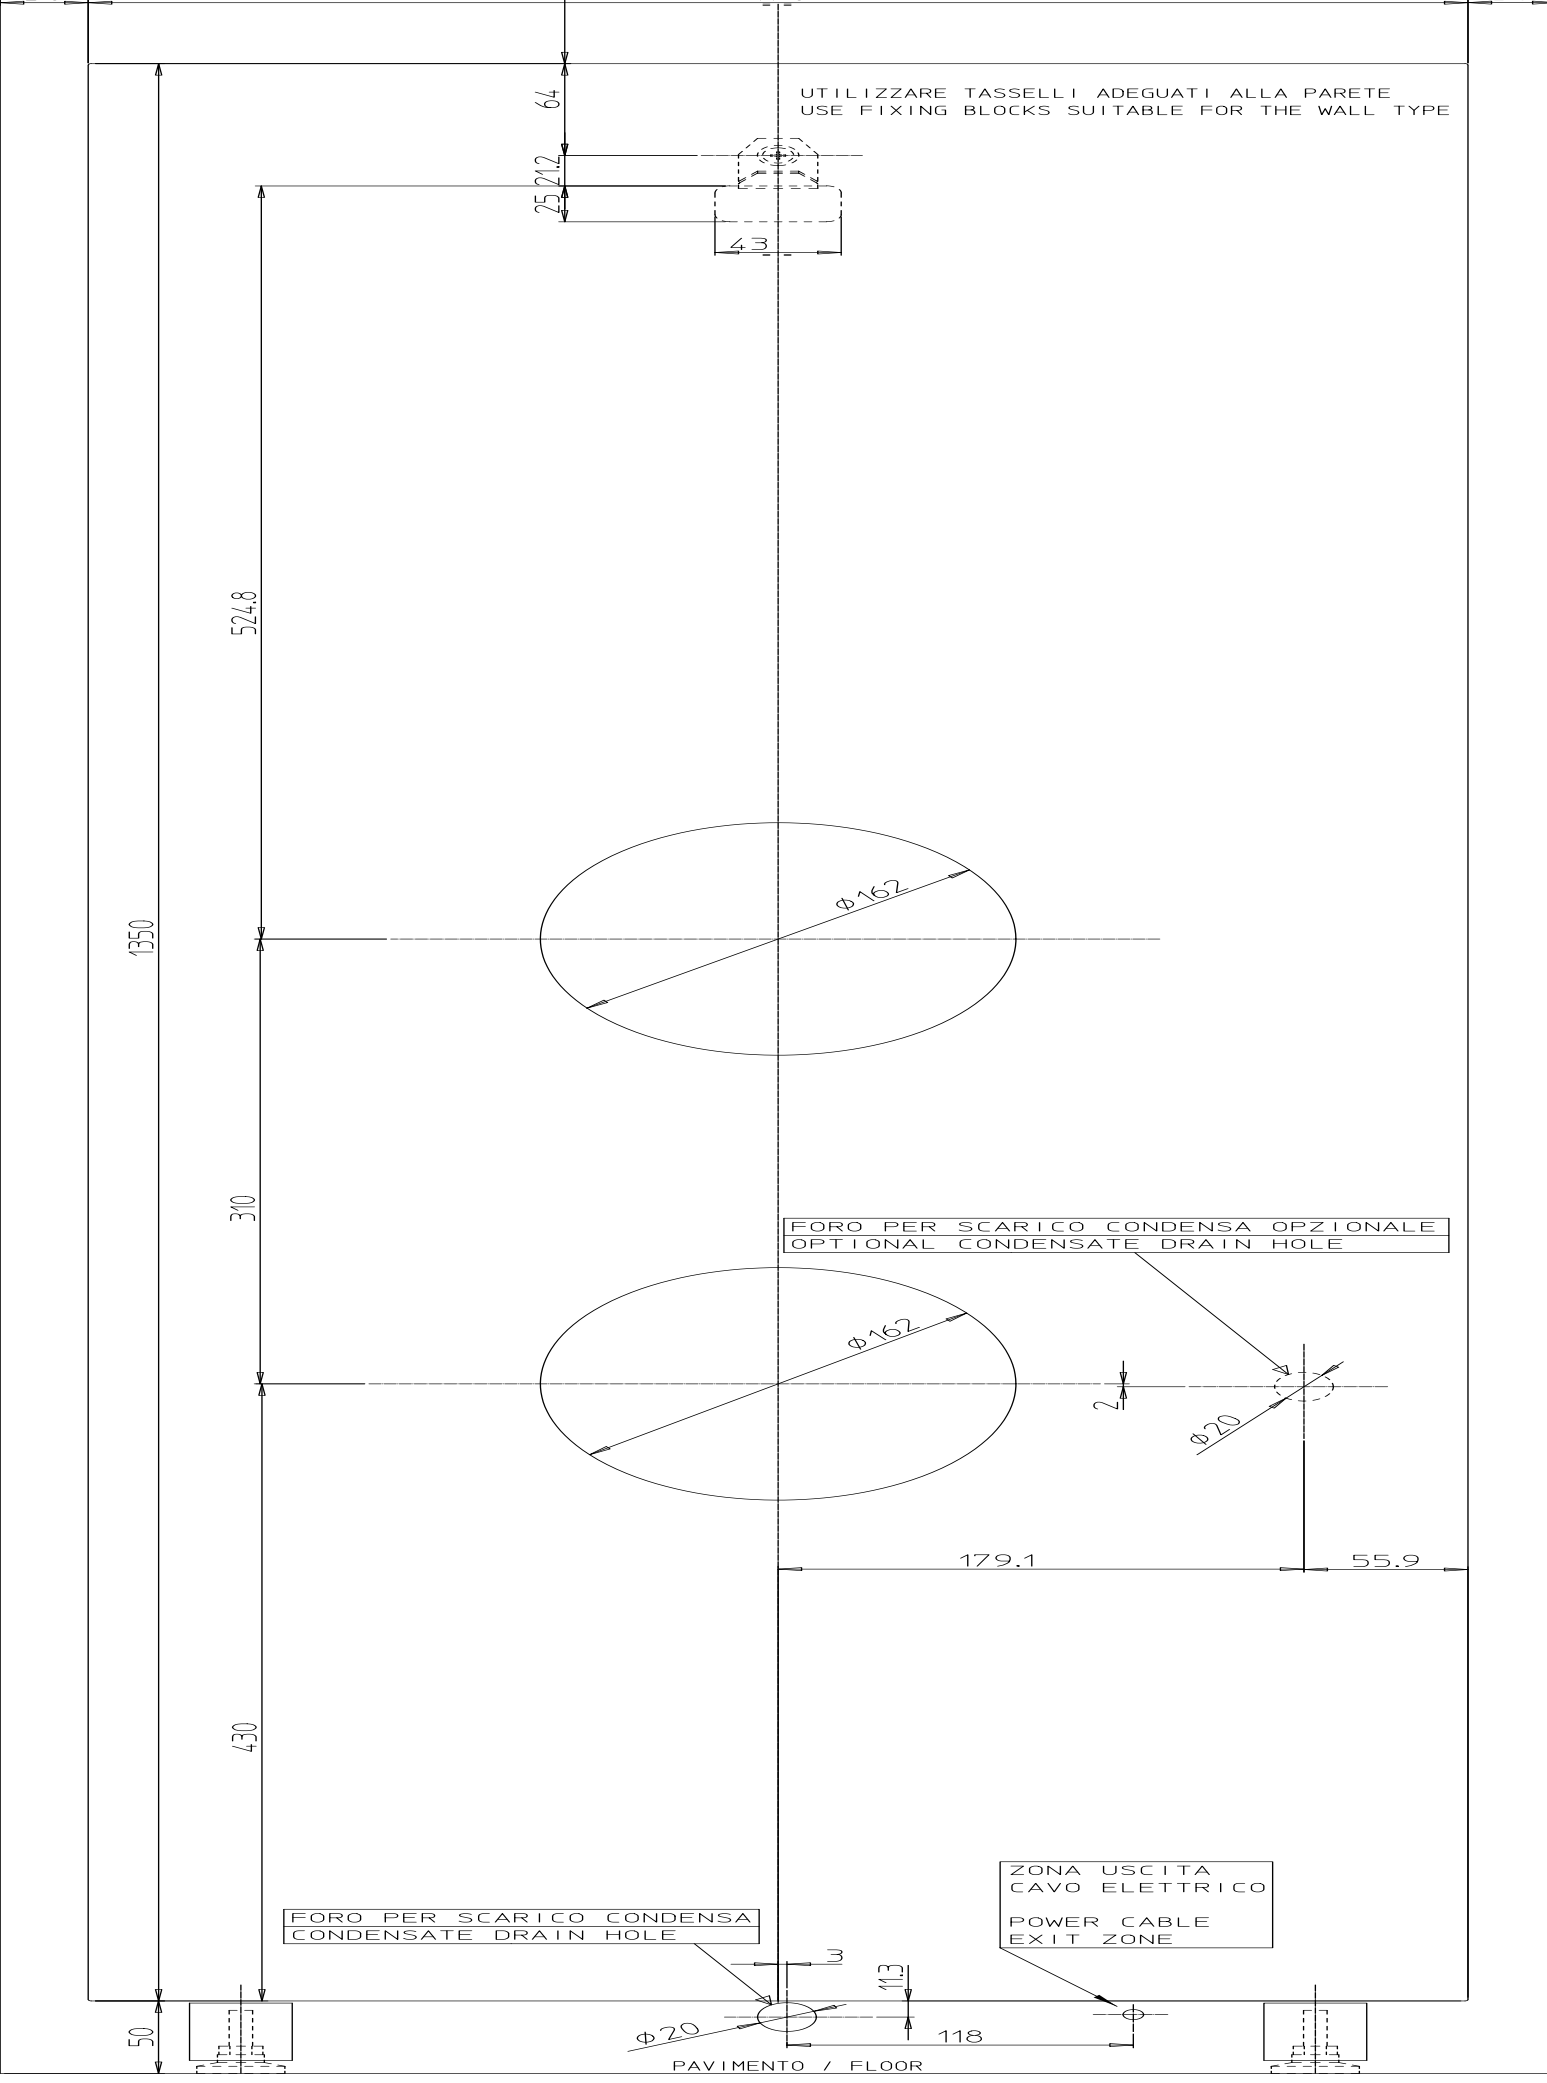

Get In Touch

Call: 0845 6880112  
Email: [info@adremit.co.uk](mailto:info@adremit.co.uk)

Our Address

Puravent, Adremit Limited, Unit 5a, Commercial Yard,  
Settle, North Yorkshire, BD24 9RH

